






Sl. No.	Description	Area (sq. m)	Remarks
1	Green Strip Area	253.61	
2	Tot lot Area	171.38	
3	Tot lot Area	33.93	
4	Green Strip Area	27.12	



PROPERTY OF N SATYANARAYANA AND OTHERS





PROPERTY OF N SRINIVASA RAO


PROPERTY OF K UMA MAHESWARA RAO

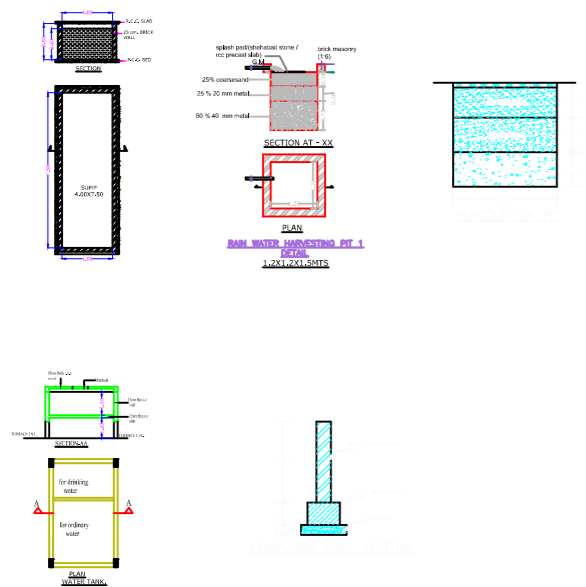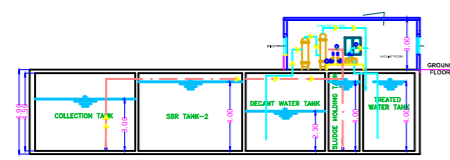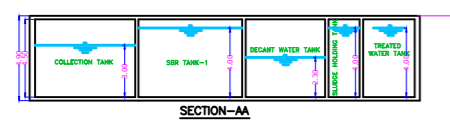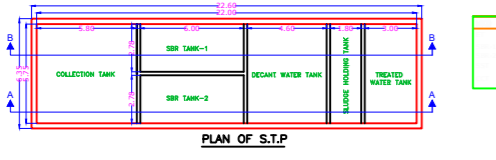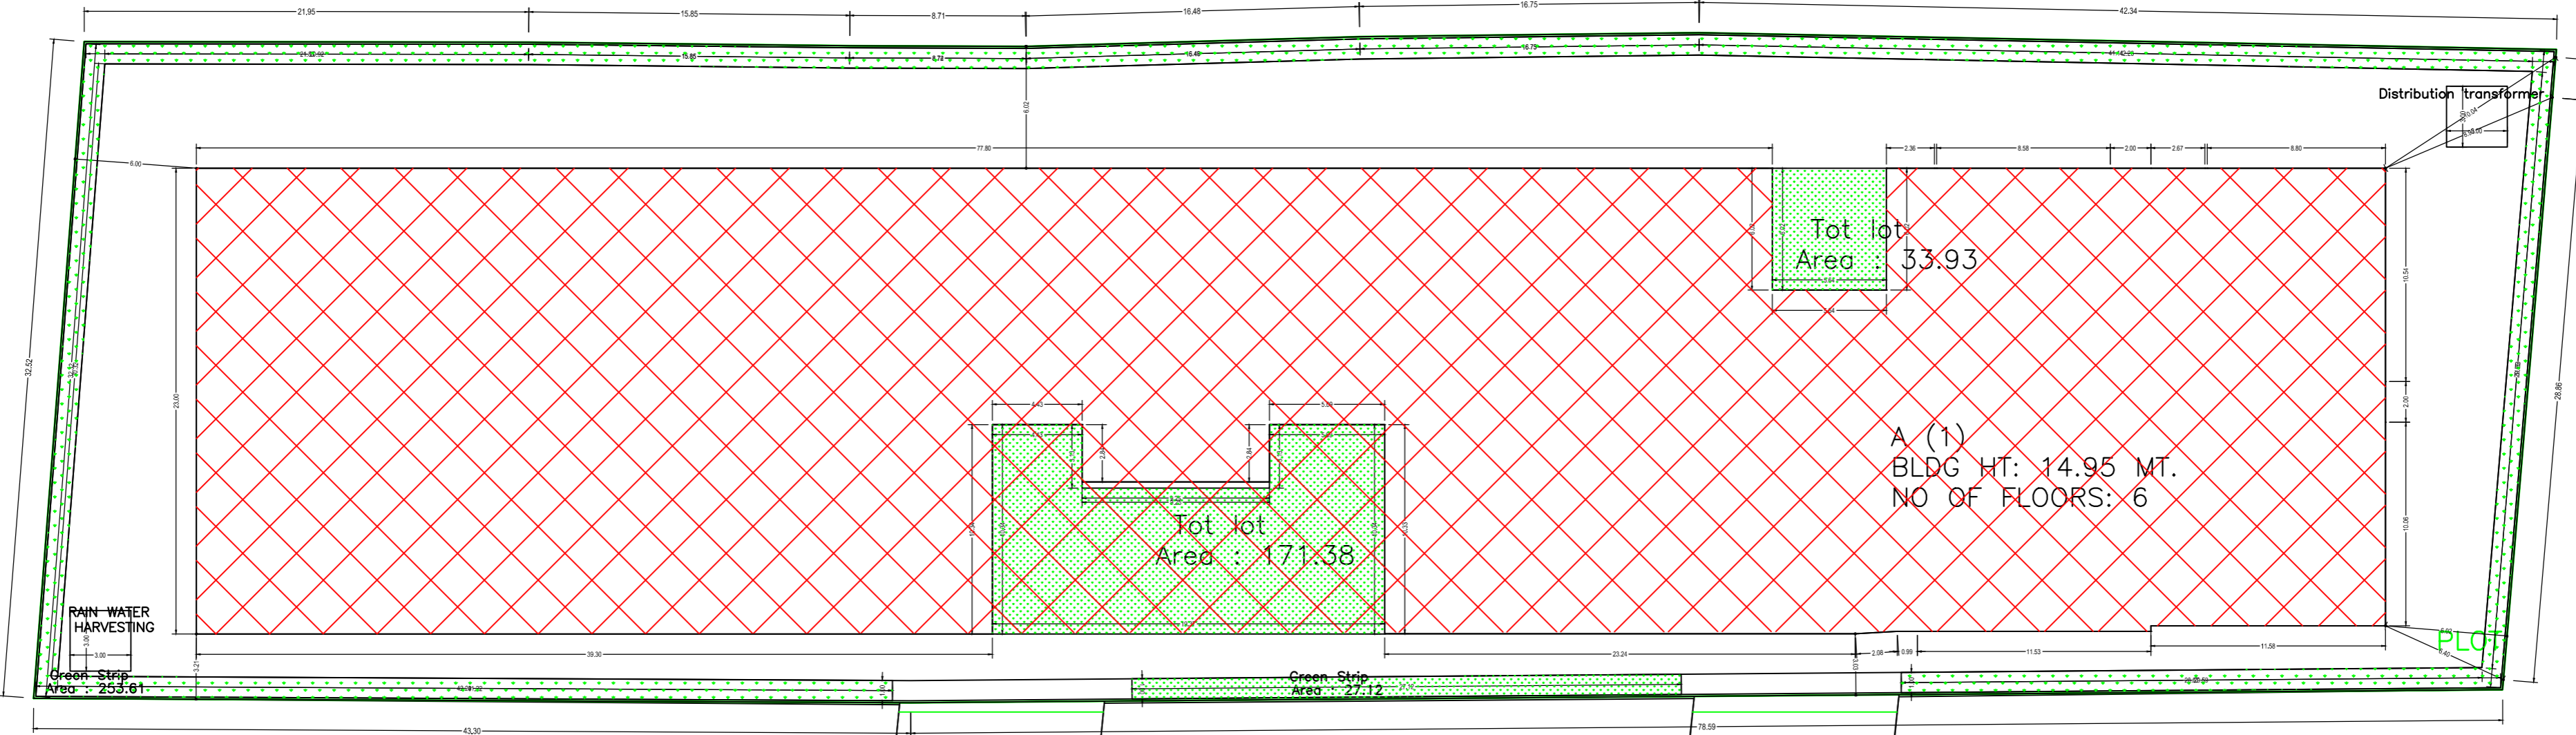

10.05-m WIDE ROAD

SITE PLAN

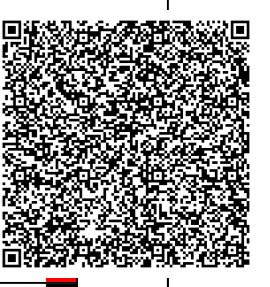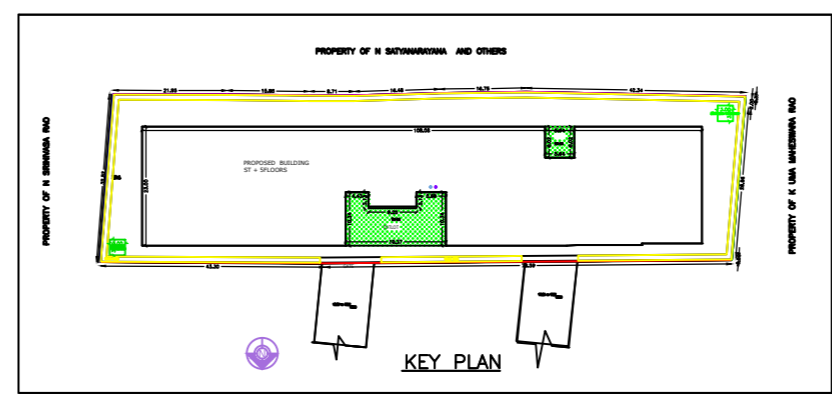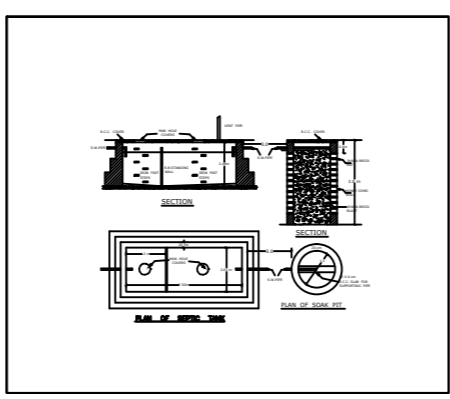
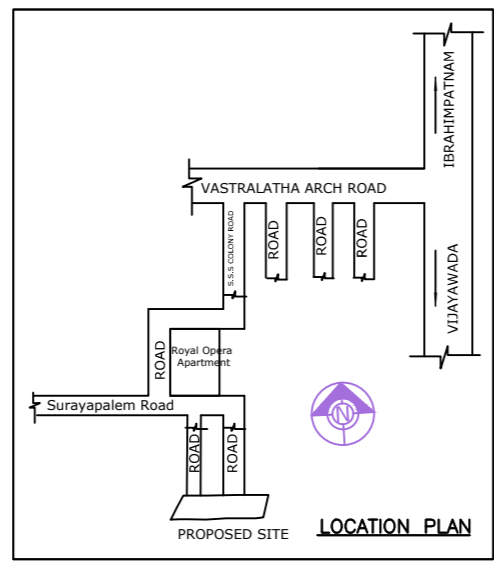


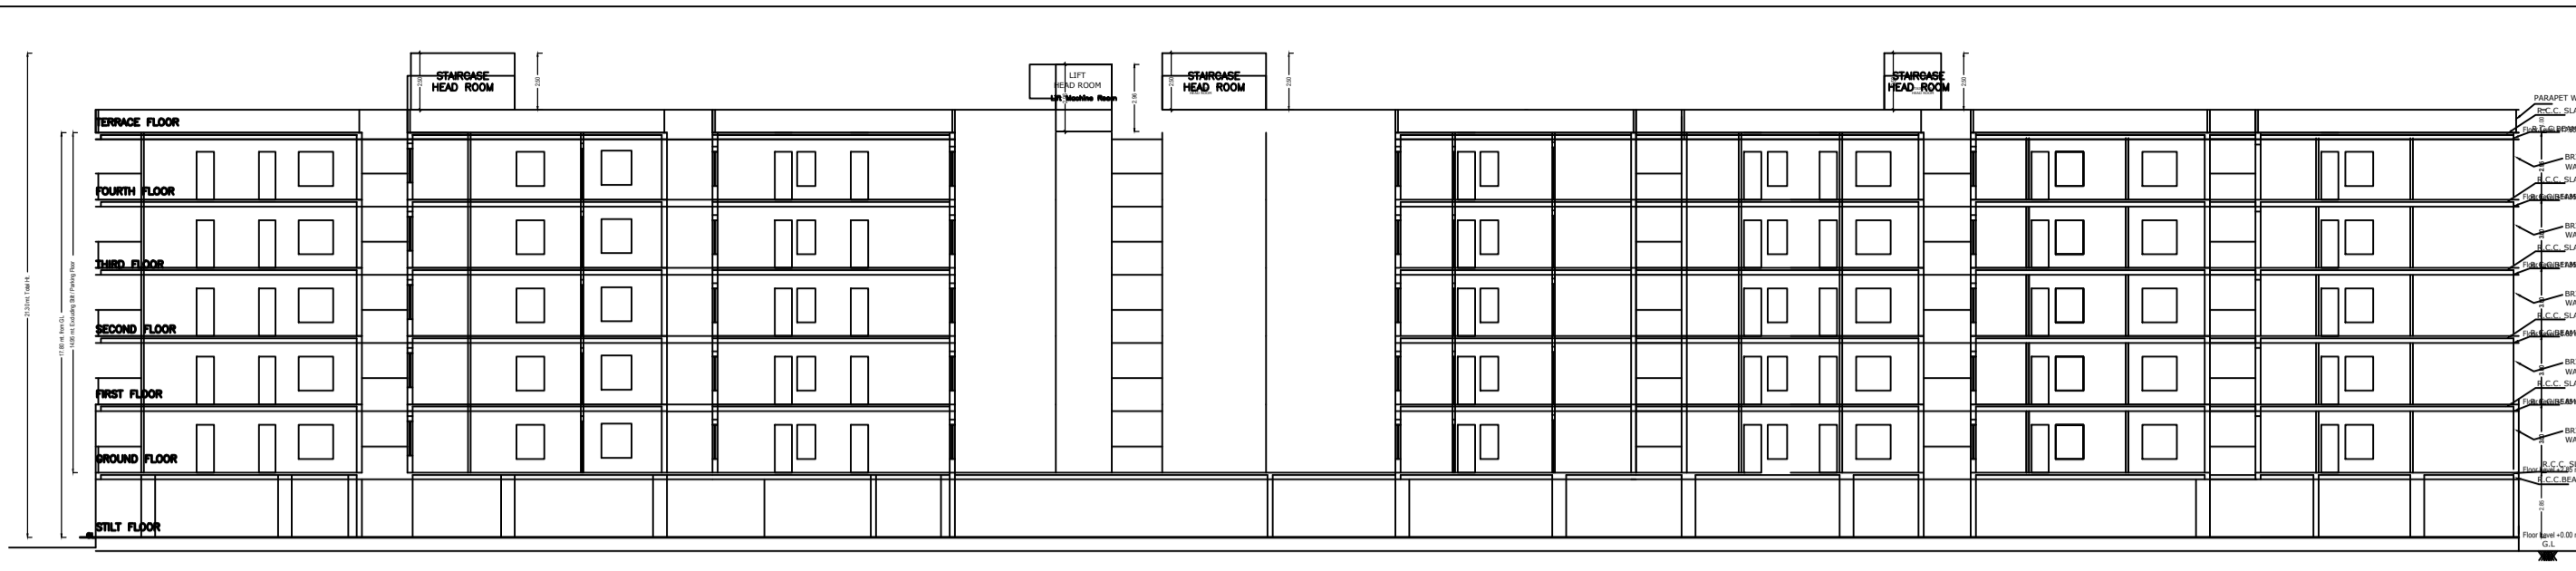


SECTION "A-A"



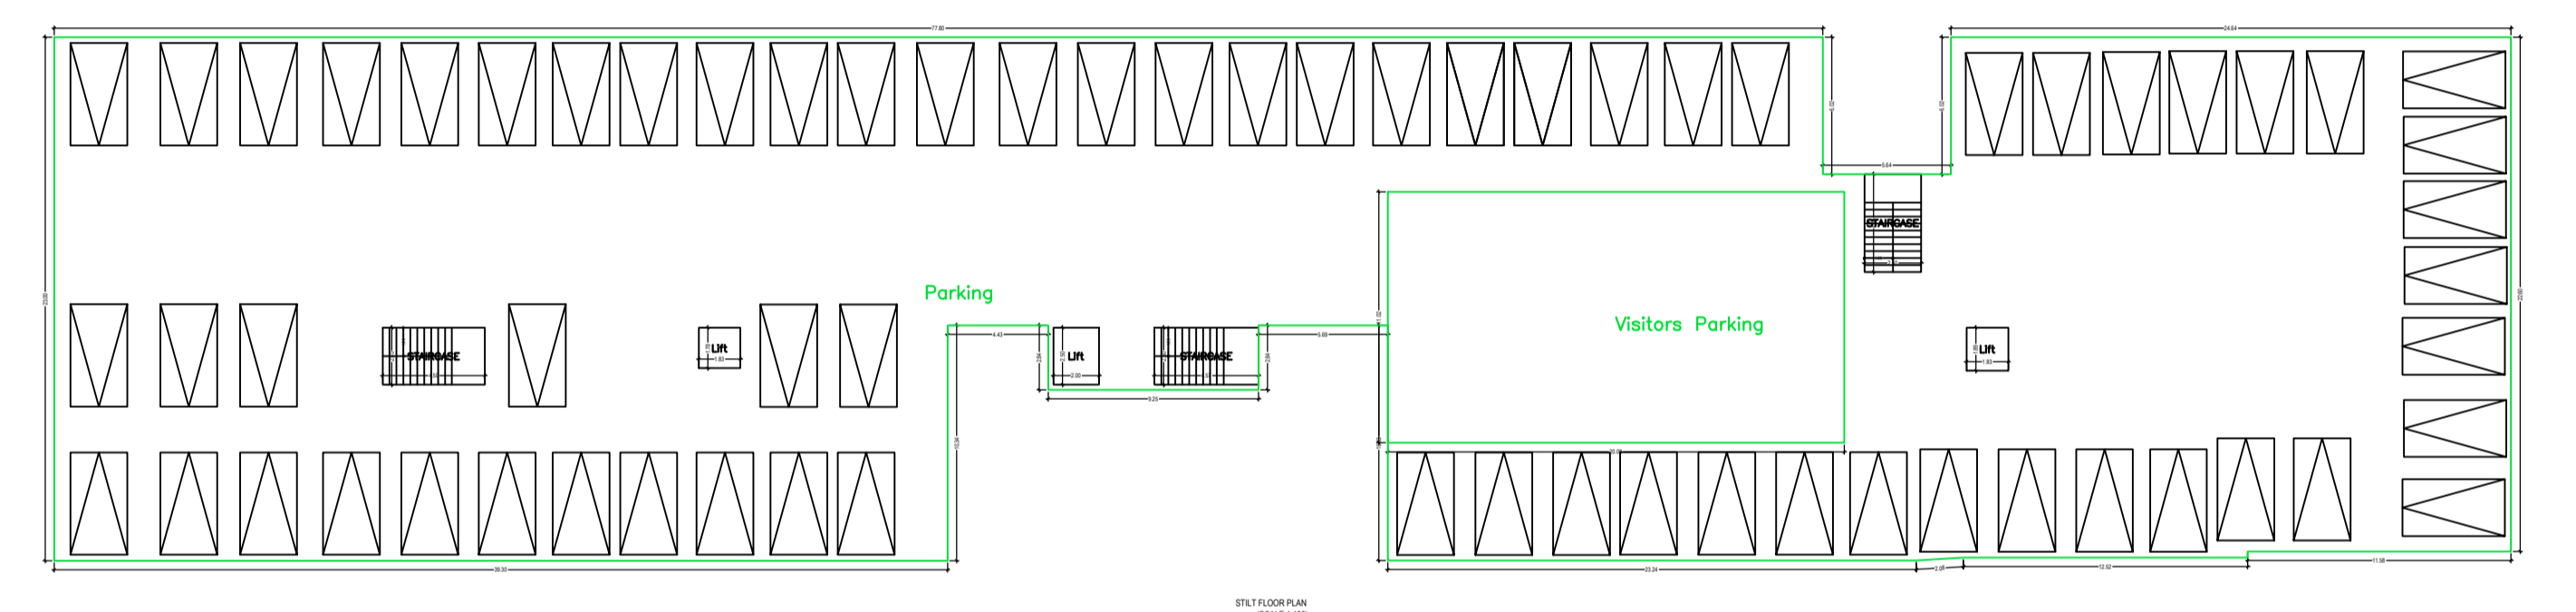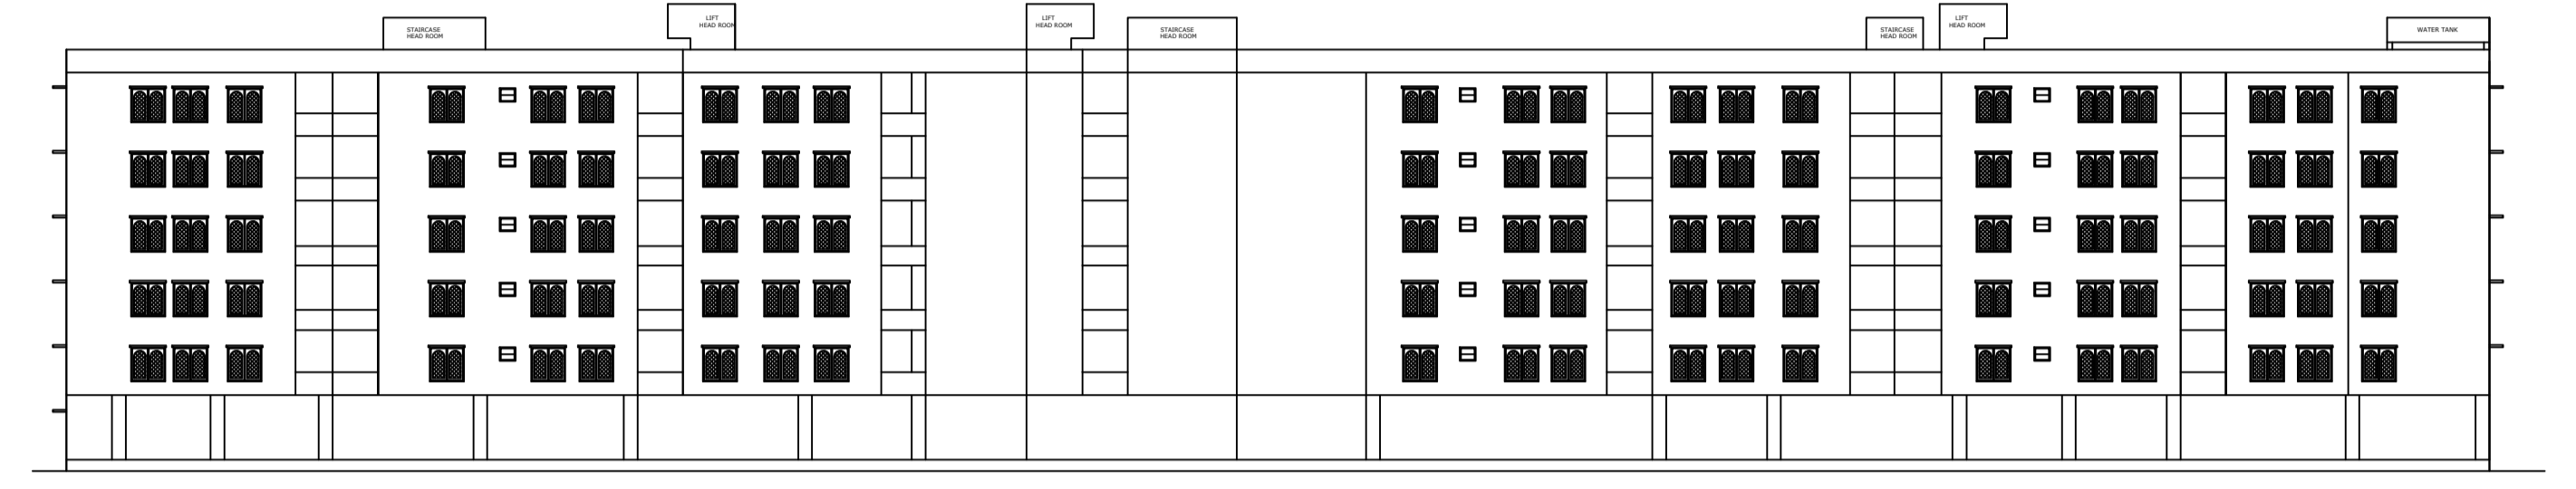


ST11 FLOOR PLAN SCALE 1/8"

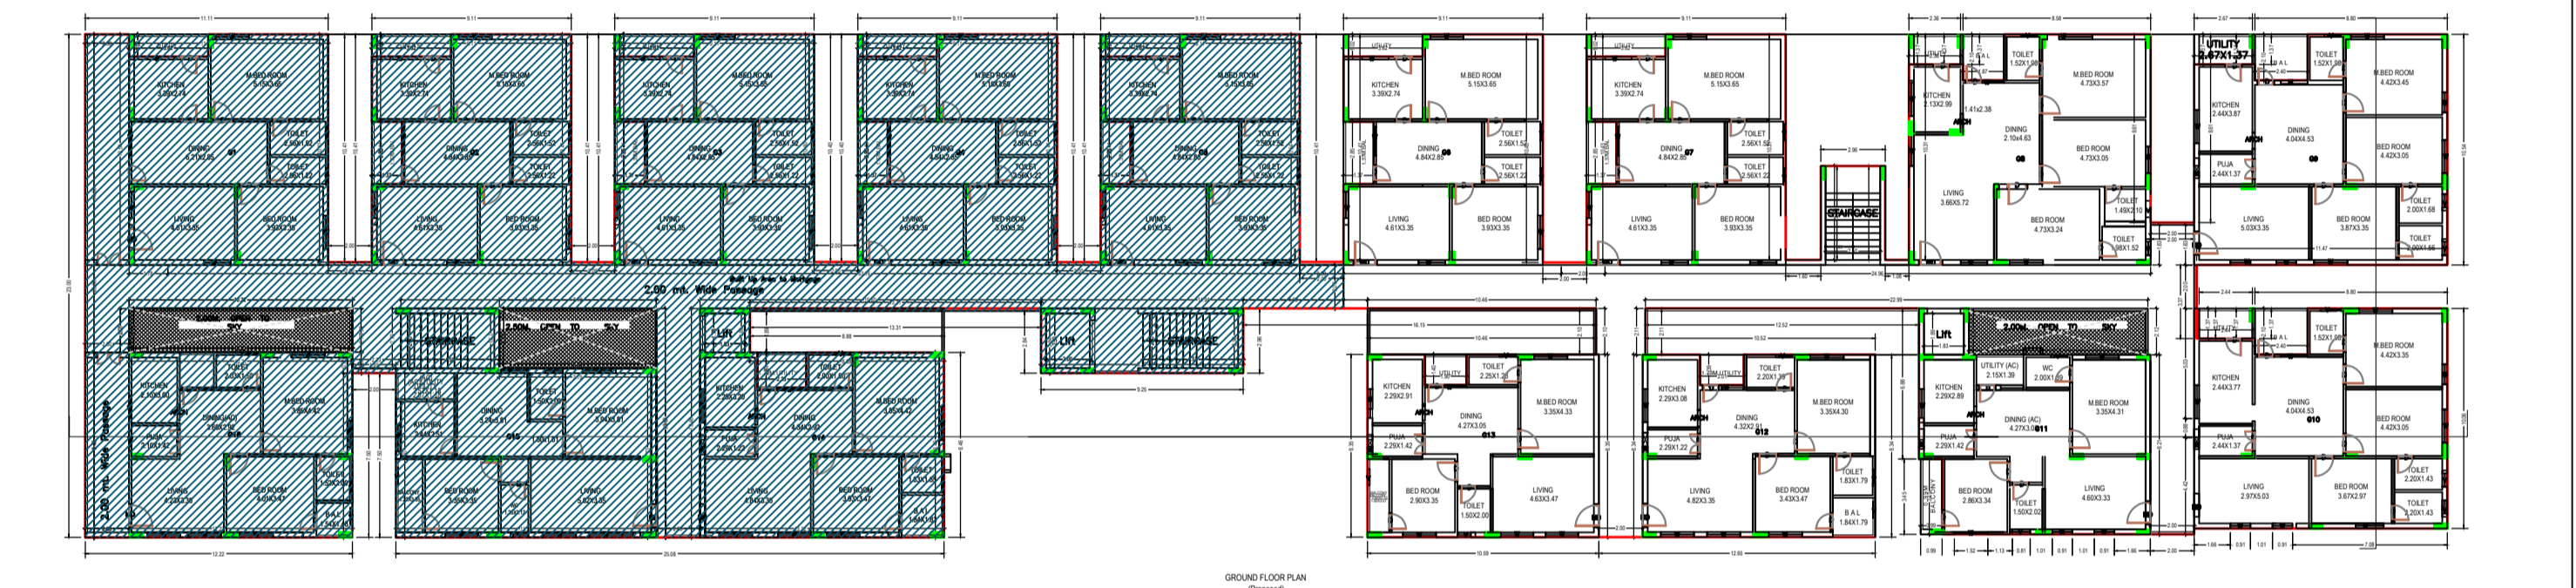

GROUND FLOOR PLAN SCALE 1/8"



FIRST FLOOR PLAN SCALE 1/8"

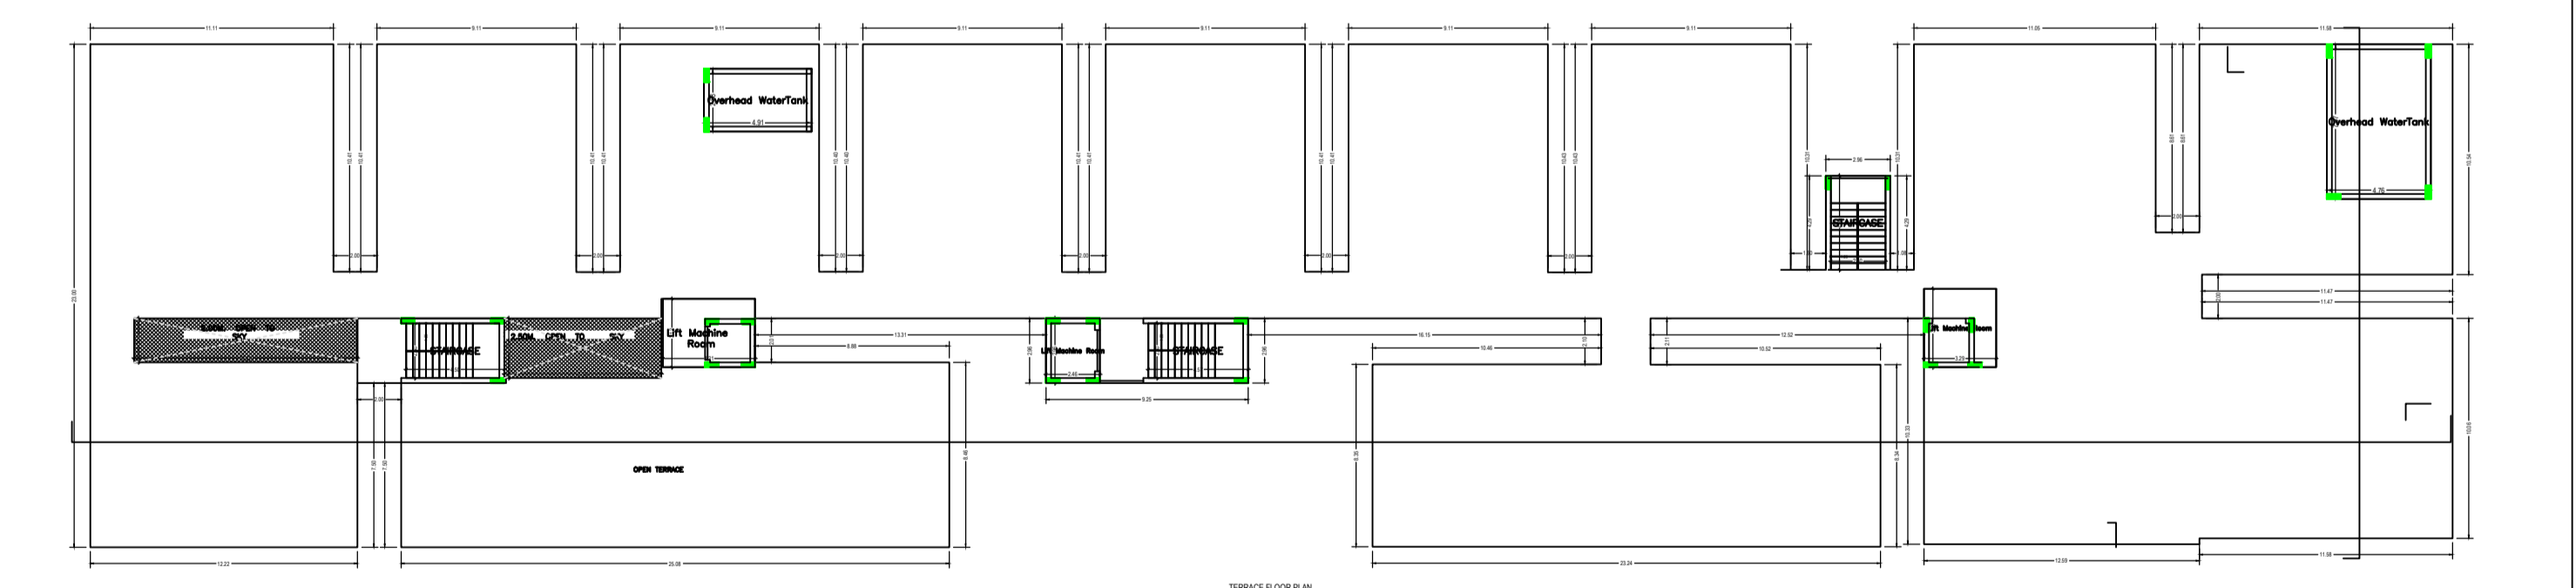

TERRACE FLOOR PLAN SCALE 1/8"



